

NO.	DATE	REVISION


General Growth Properties, Inc.
 • Third Party Management Division •
 110 North Wacker Drive
 Chicago, Illinois 60606



SITE PLAN
MEMORIAL CITY
 HOUSTON
 TX

PROJECT NO.: 270
 DRAWN BY: CN

DATE: 05/09/03
 SP-1

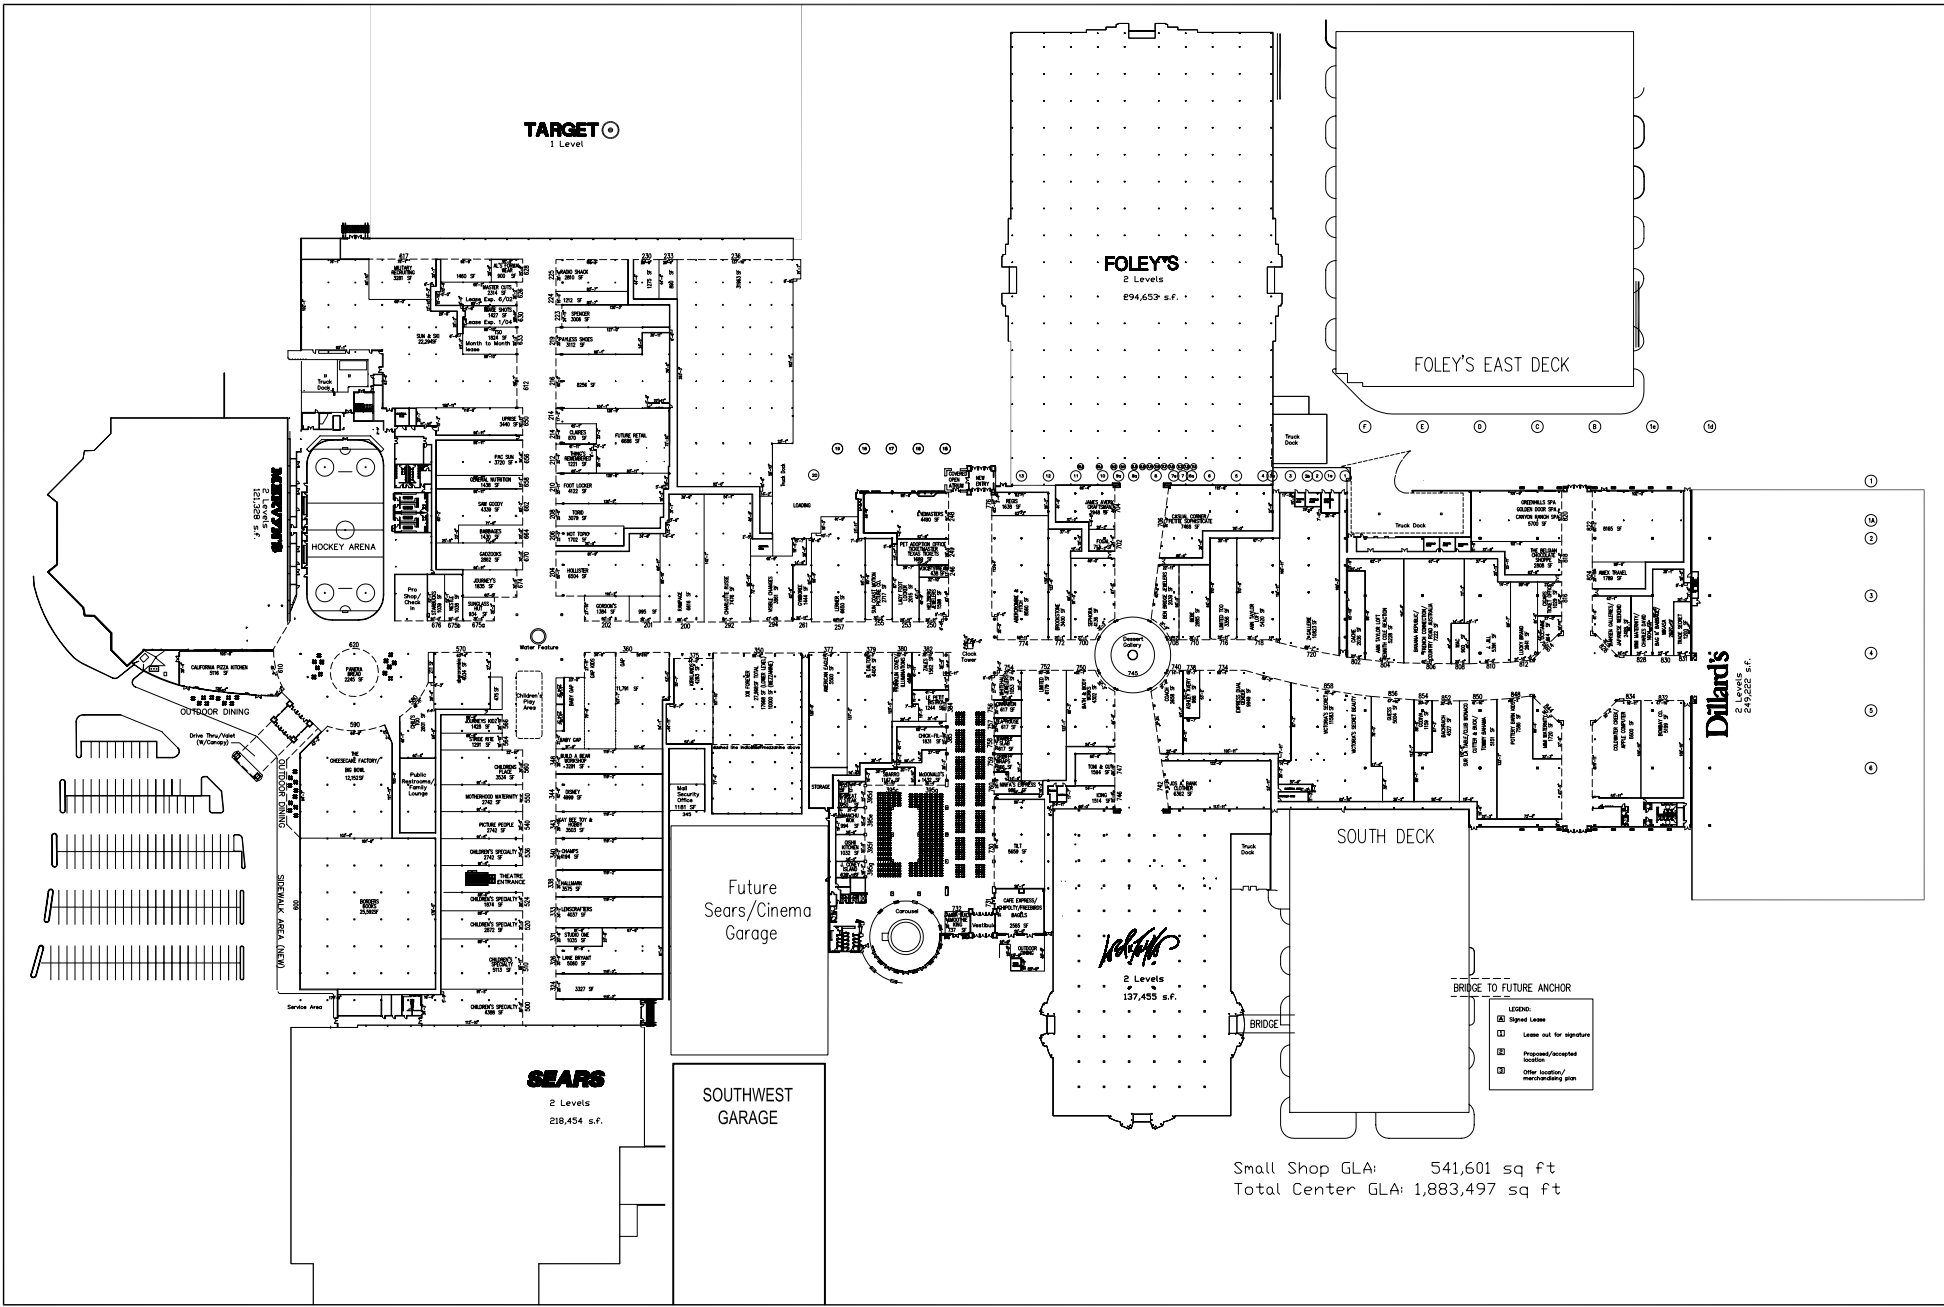

Small Shop GLA: 541,601 sq ft
 Total Center GLA: 1,883,497 sq ft

NO.	DATE	REVISION

General Growth Properties, Inc.
 Third Party Management Division
 110 North Wacker Drive
 Chicago, Illinois 60606



PROPOSED LEASE PLAN - WEST END
MEMORIAL CITY
 HOUSTON
 TX

PROJECT #: 270
 DRAWN: AC
 DATE: 05/09/03
 LP-1