


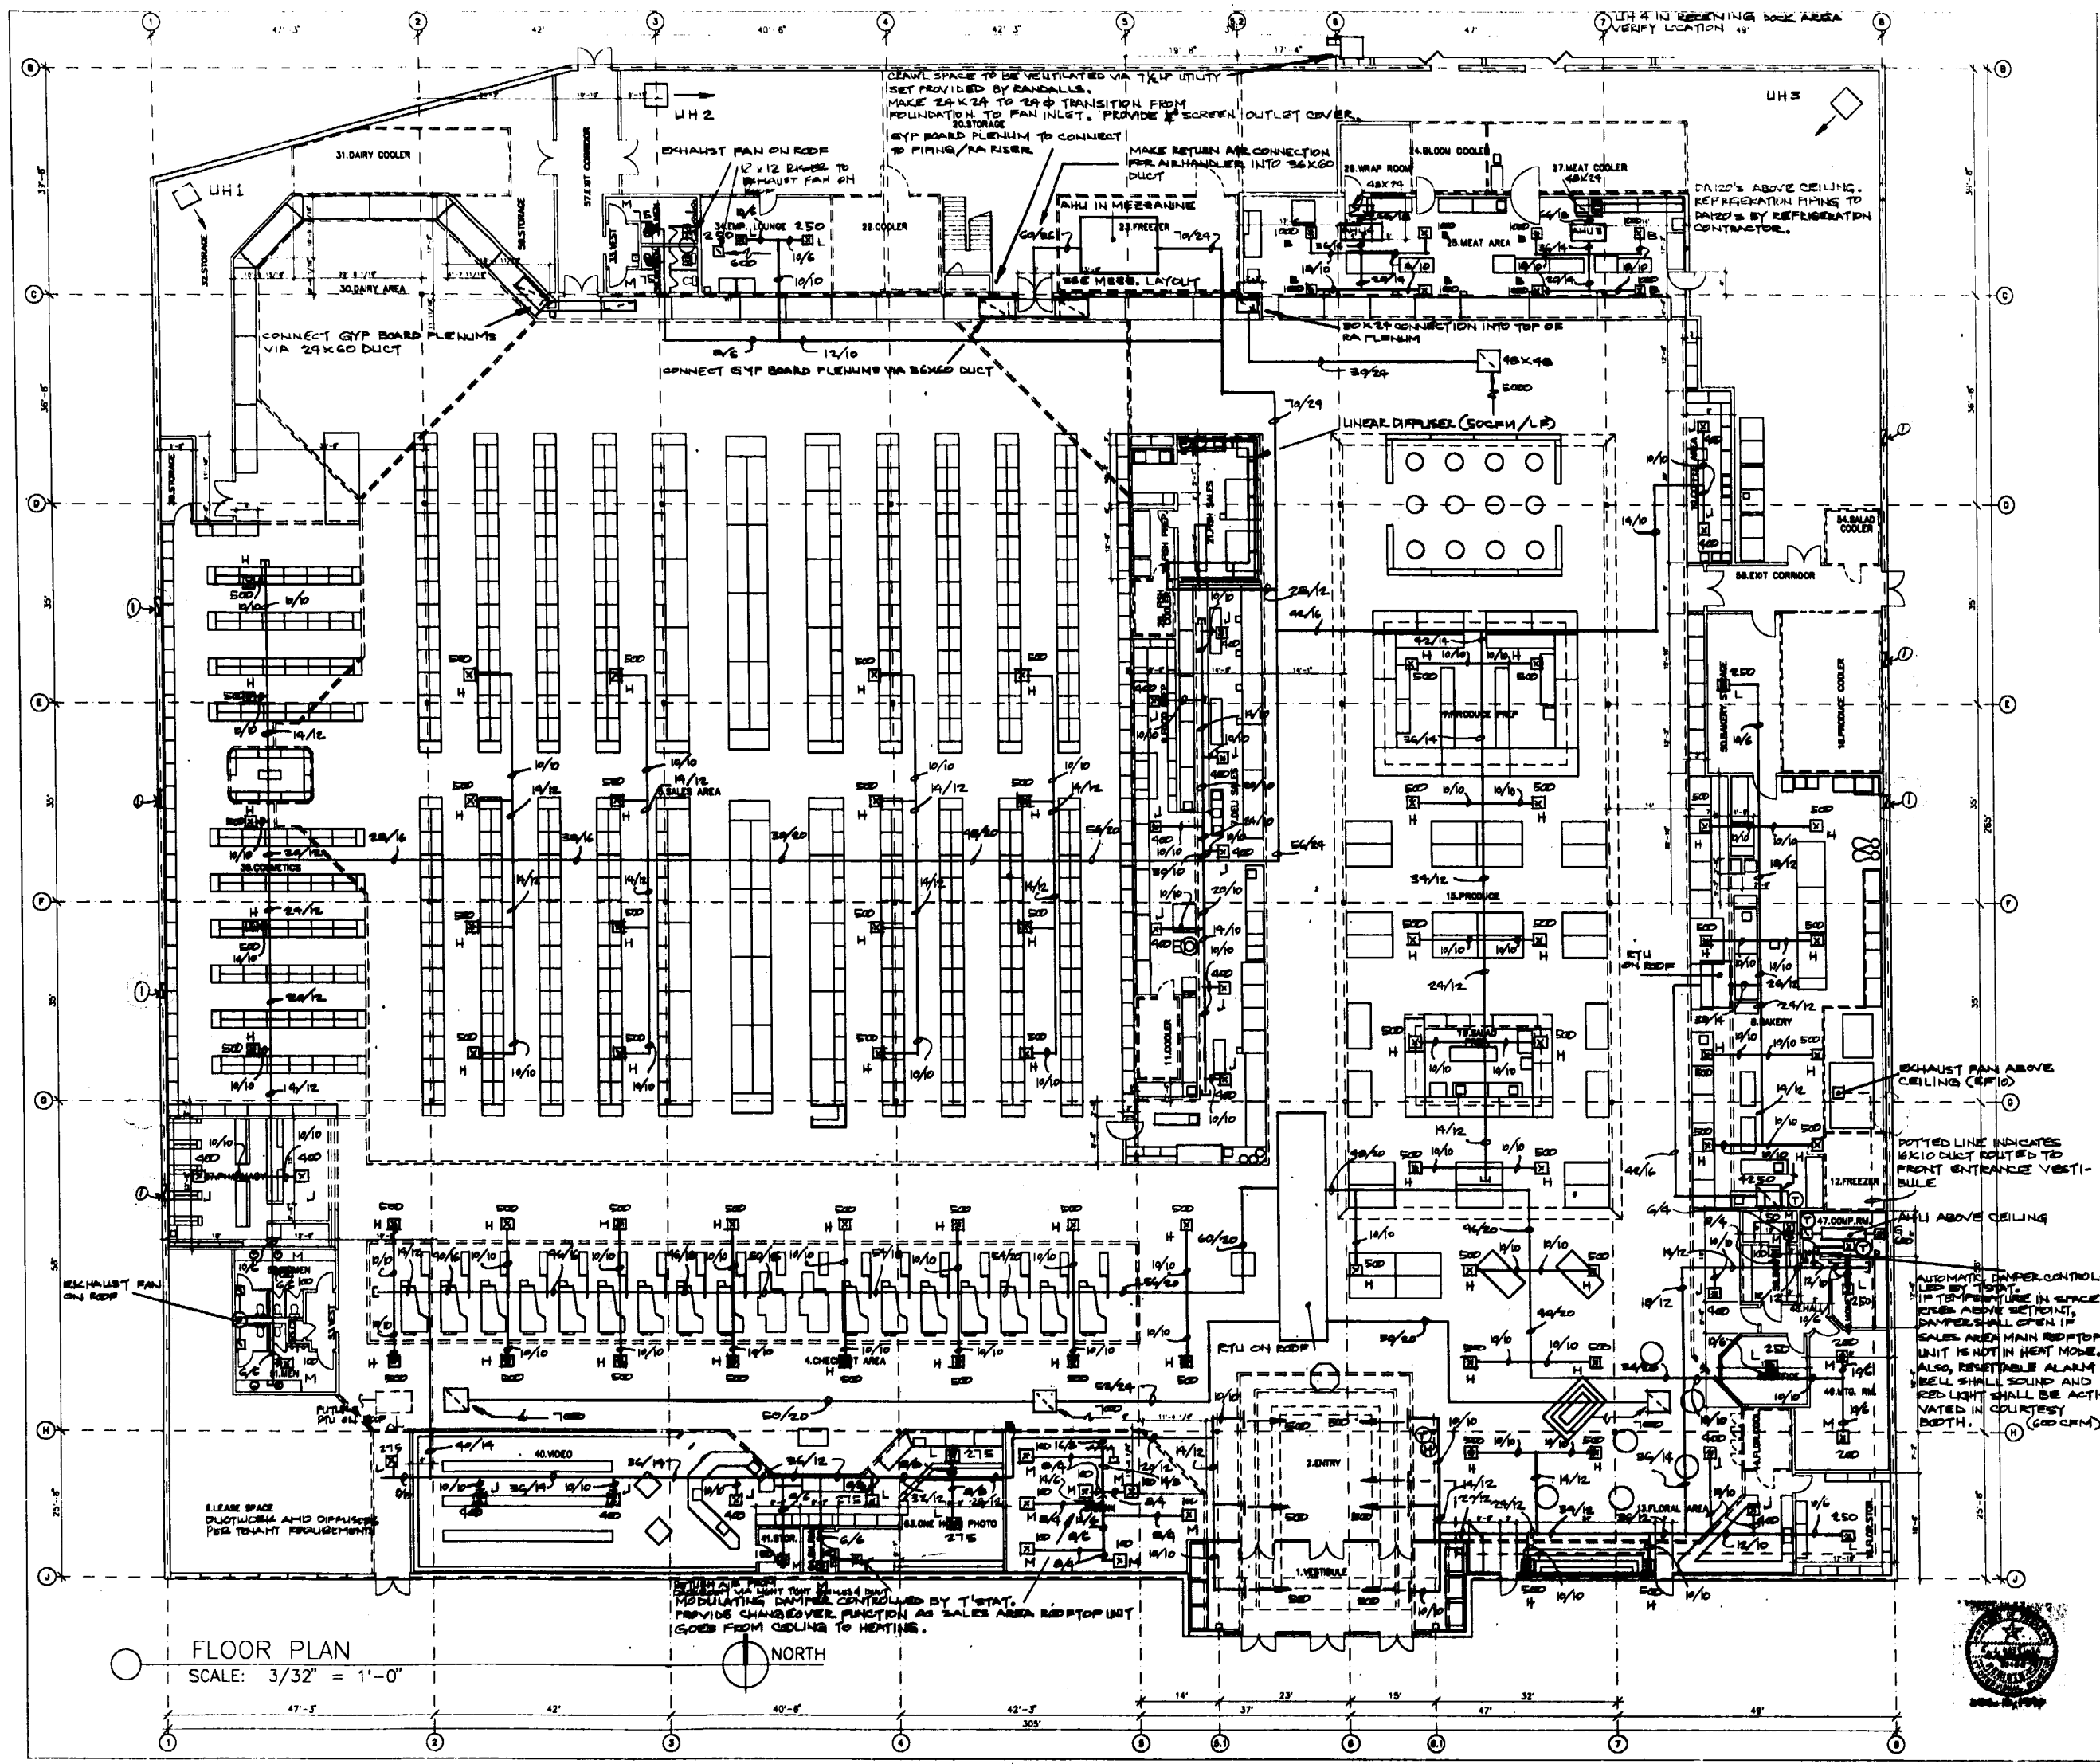

NOTES AND LEGEND:

FIELD COORDINATE PLACEMENT OF ROOF MOUNTED UNITS WITH THE ARCHITECT, STRUCTURAL ENGINEER, AND OTHER TRADES.

① 24" x 14" LOUVER WITH INSECT SCREEN WITH OPERABLE DAMPER. MOUNT AS HIGH AS POSSIBLE IN DETERMINING WIND (HORIZONTAL FLOOR LEVEL) COORDINATE WITH ARCH. ELEVATIONS.

APPROVED FOR PERMITTING:

☒ AS NOTED ON PLANS

☐ WITH ATTACHMENTS

☐ WITHOUT ATTACHMENTS

BY *[Signature]* Date 3/13/91

Heights Venture
ARCHITECTS

P. O. BOX 70130,
HOUSTON, TEXAS 77270.

848 HEIGHTS BOULEVARD,
HOUSTON, TEXAS 77007.
(713) 869-1103

DUCT LAYOUT

RANDALL'S CENTER
UNIVERSITY PARK
COLLEGE STATION, TEXAS

FLOOR PLAN

DATE	REVISION	2-24-90
BY	NO.	0008
DATE	NO.	12-18-90

M3