
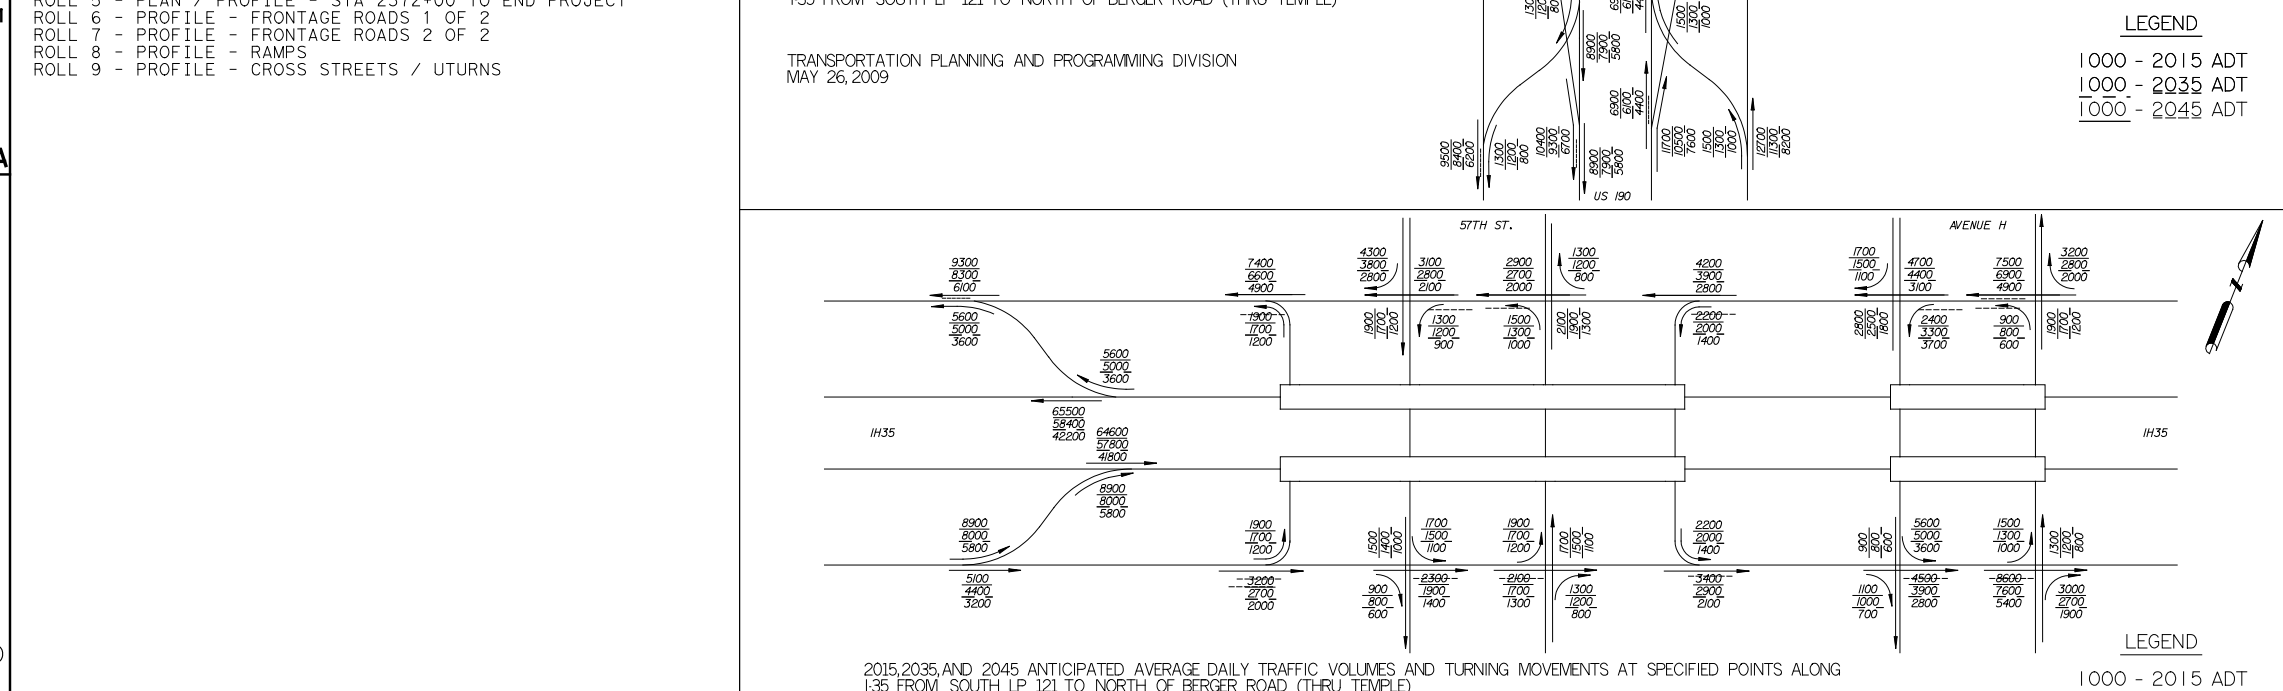
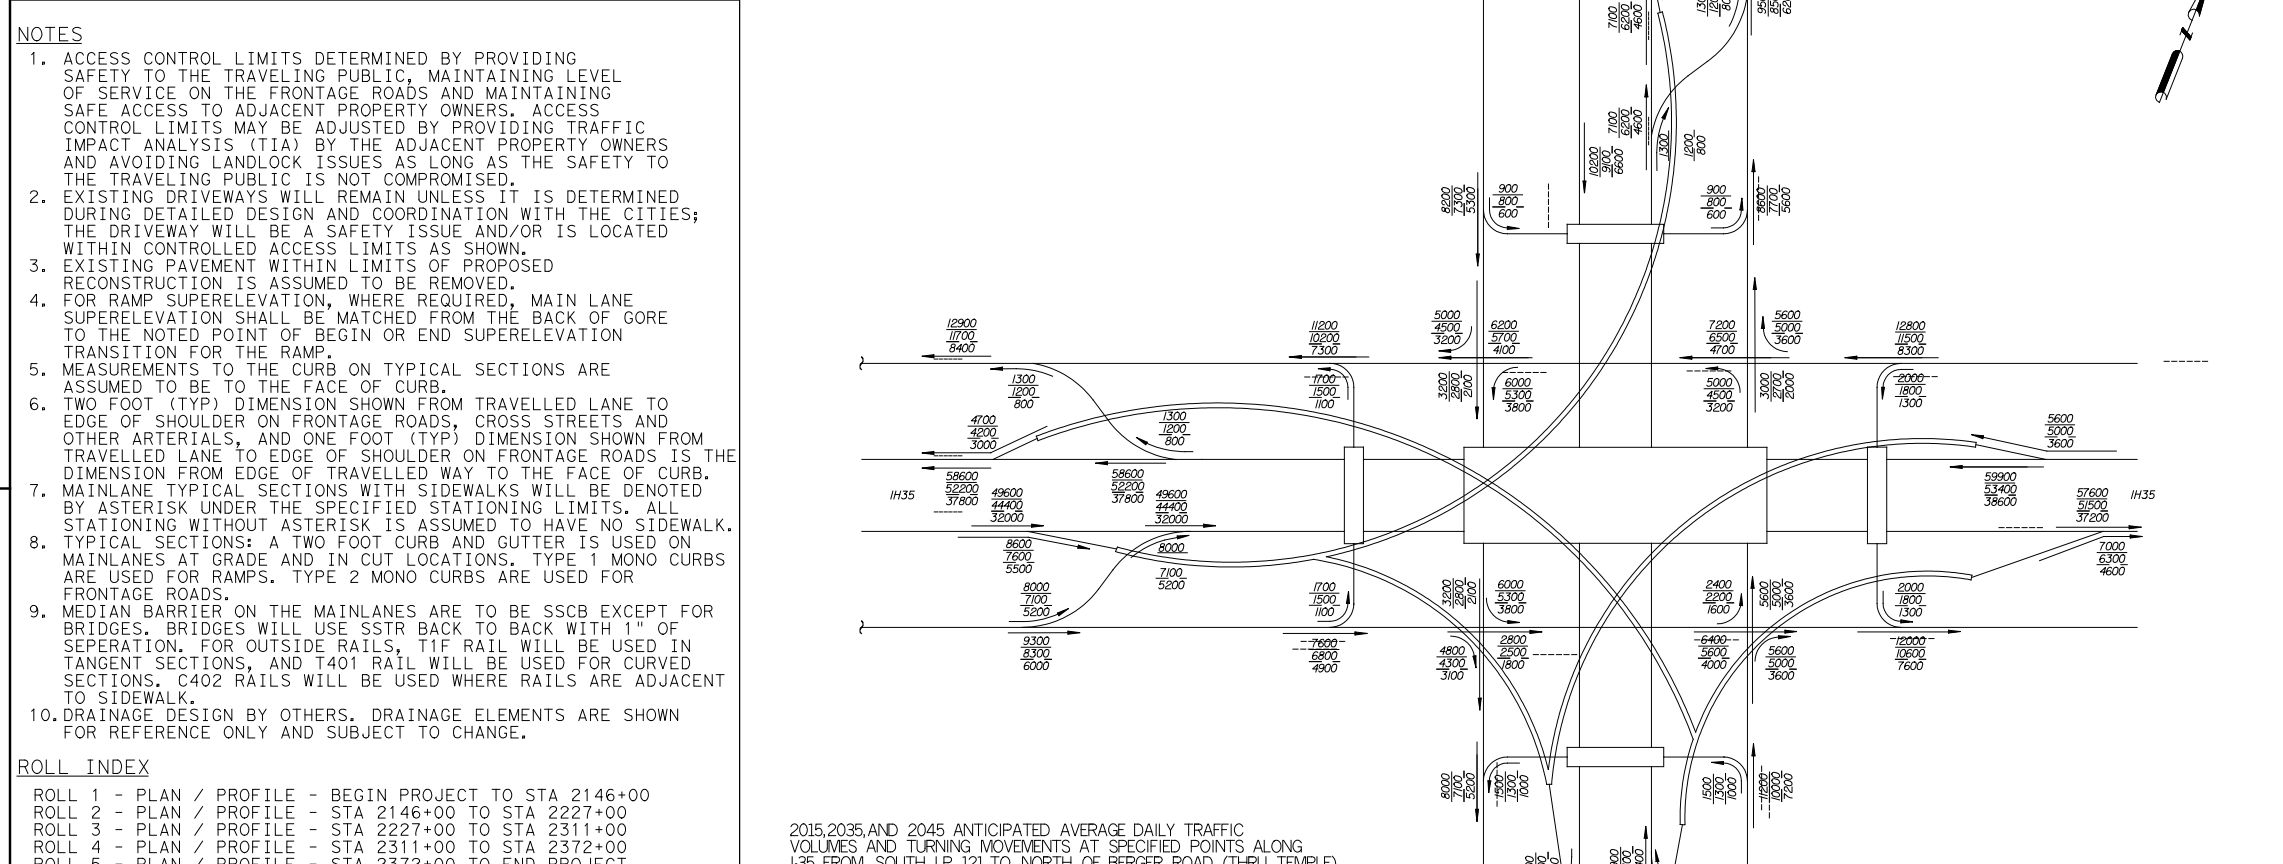
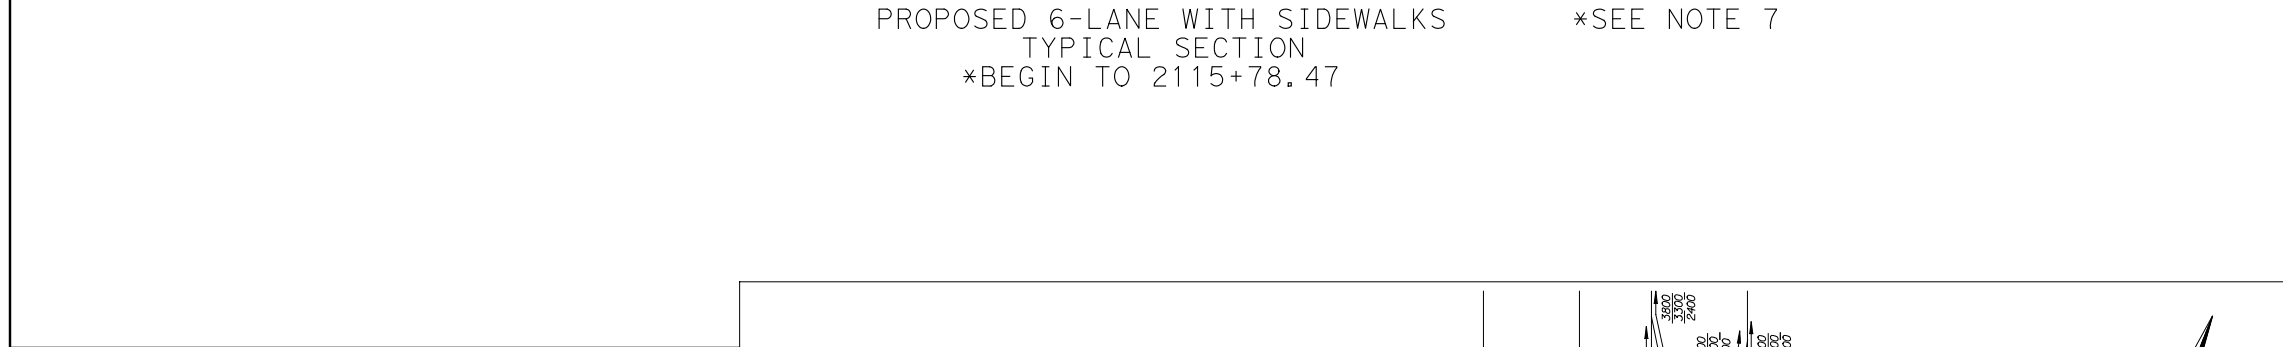
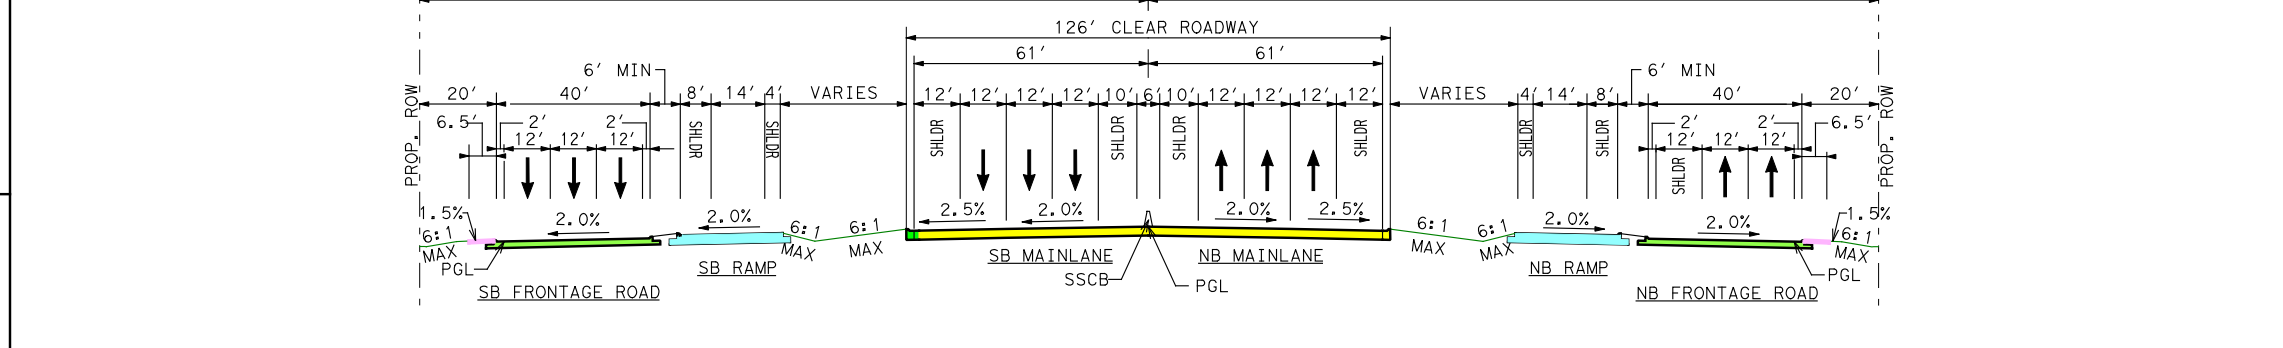
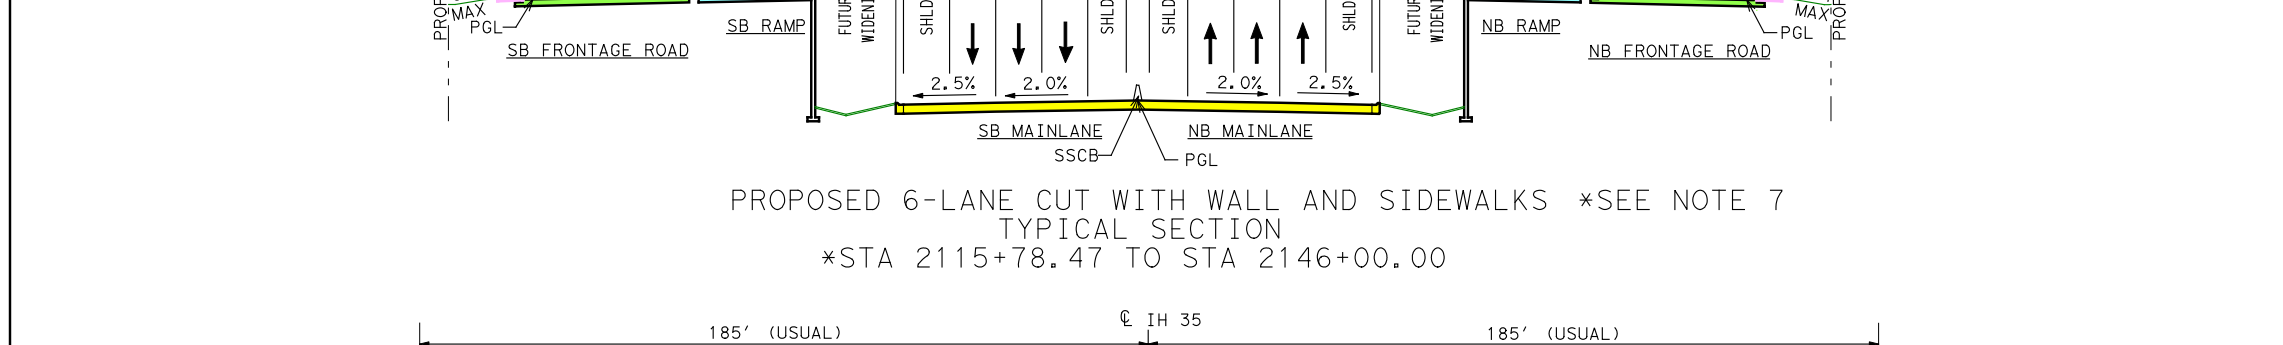
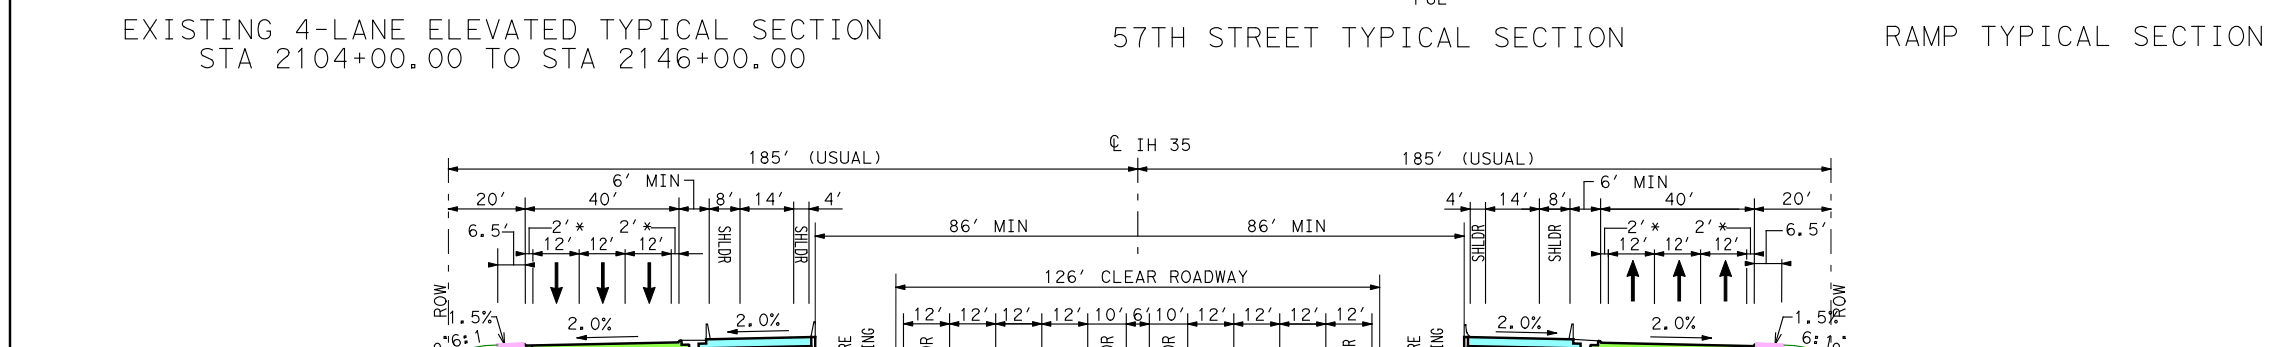



PRELIMINARY DESIGN SCHEMATIC FOR:
IH35
 LIMITS: FROM .10 MILE NORTH OF LOOP3635
 TO .70 MILE NORTH OF LOOP363N
 CSJ CONTROL: 0015-14-091
 SCALE: 1"=100' HORIZONTAL
 SCALE: 1"=10' VERTICAL
 DESIGN SPEED: MAIN LANES = 70 MPH
 RAMP RN363535 = 40 MPH
 FRONTAGE ROADS = 40 MPH
 CROSS STREET U TURNS = 20 MPH
 FUNCTIONAL CLASSIFICATION: FREEWAY
 October 2011
 ROLL 1 OF 9

LEGEND
 ROADWAY
 MAIN LANE
 FRONTAGE ROAD
 SIDEWALK
 RAMP
 CROSS STREET
 DRIVEWAY / SIDE STREET
 BRIDGE
 PAVEMENT BY OTHERS
 EXISTING ROW
 PROPOSED ROW
 EXISTING RAILROAD ROW
 EXISTING DRAINAGE EASEMENT
 PROPOSED DRAINAGE EASEMENT
 PROPERTY LINE
 CONTROL OF ACCESS
 PAVEMENT REMOVAL
 PROPERTY DISPLACEMENT
 RETAINING WALL
 PROPOSED BRIDGE BENT
 LANE ARROWS (TRAFFIC DIRECTION)
 CURVE DATA NO.

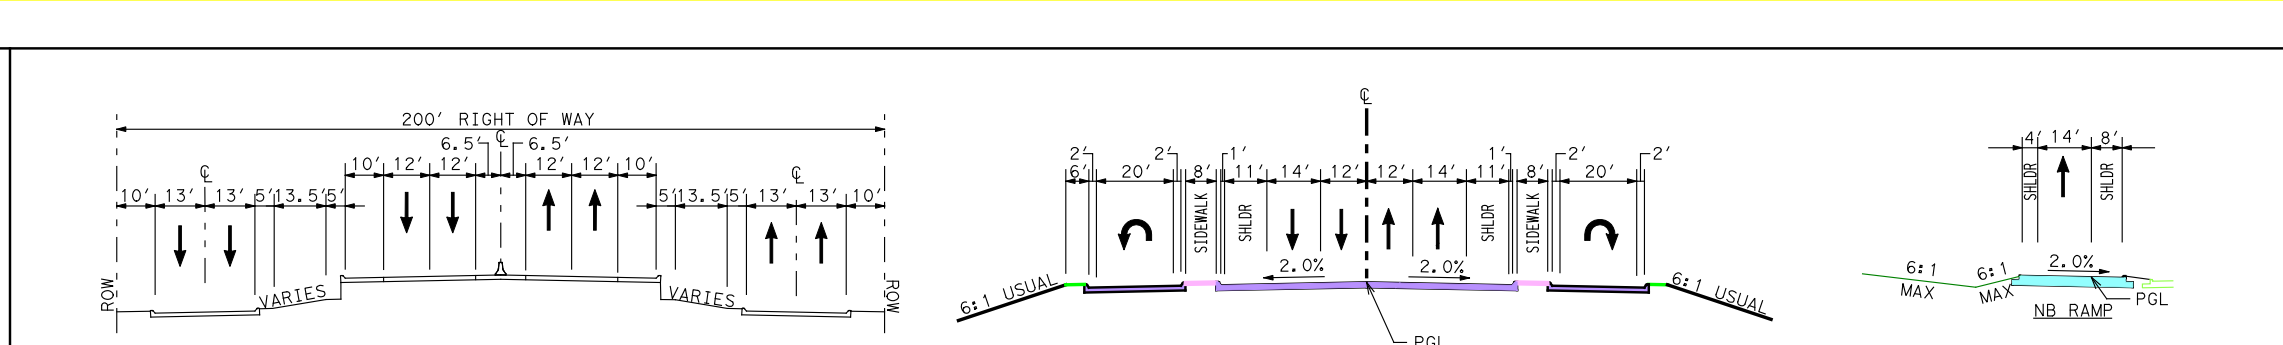

 TRANSPORTATION PLANNING AND PROGRAMMING DIVISION
 MAY 26, 2009

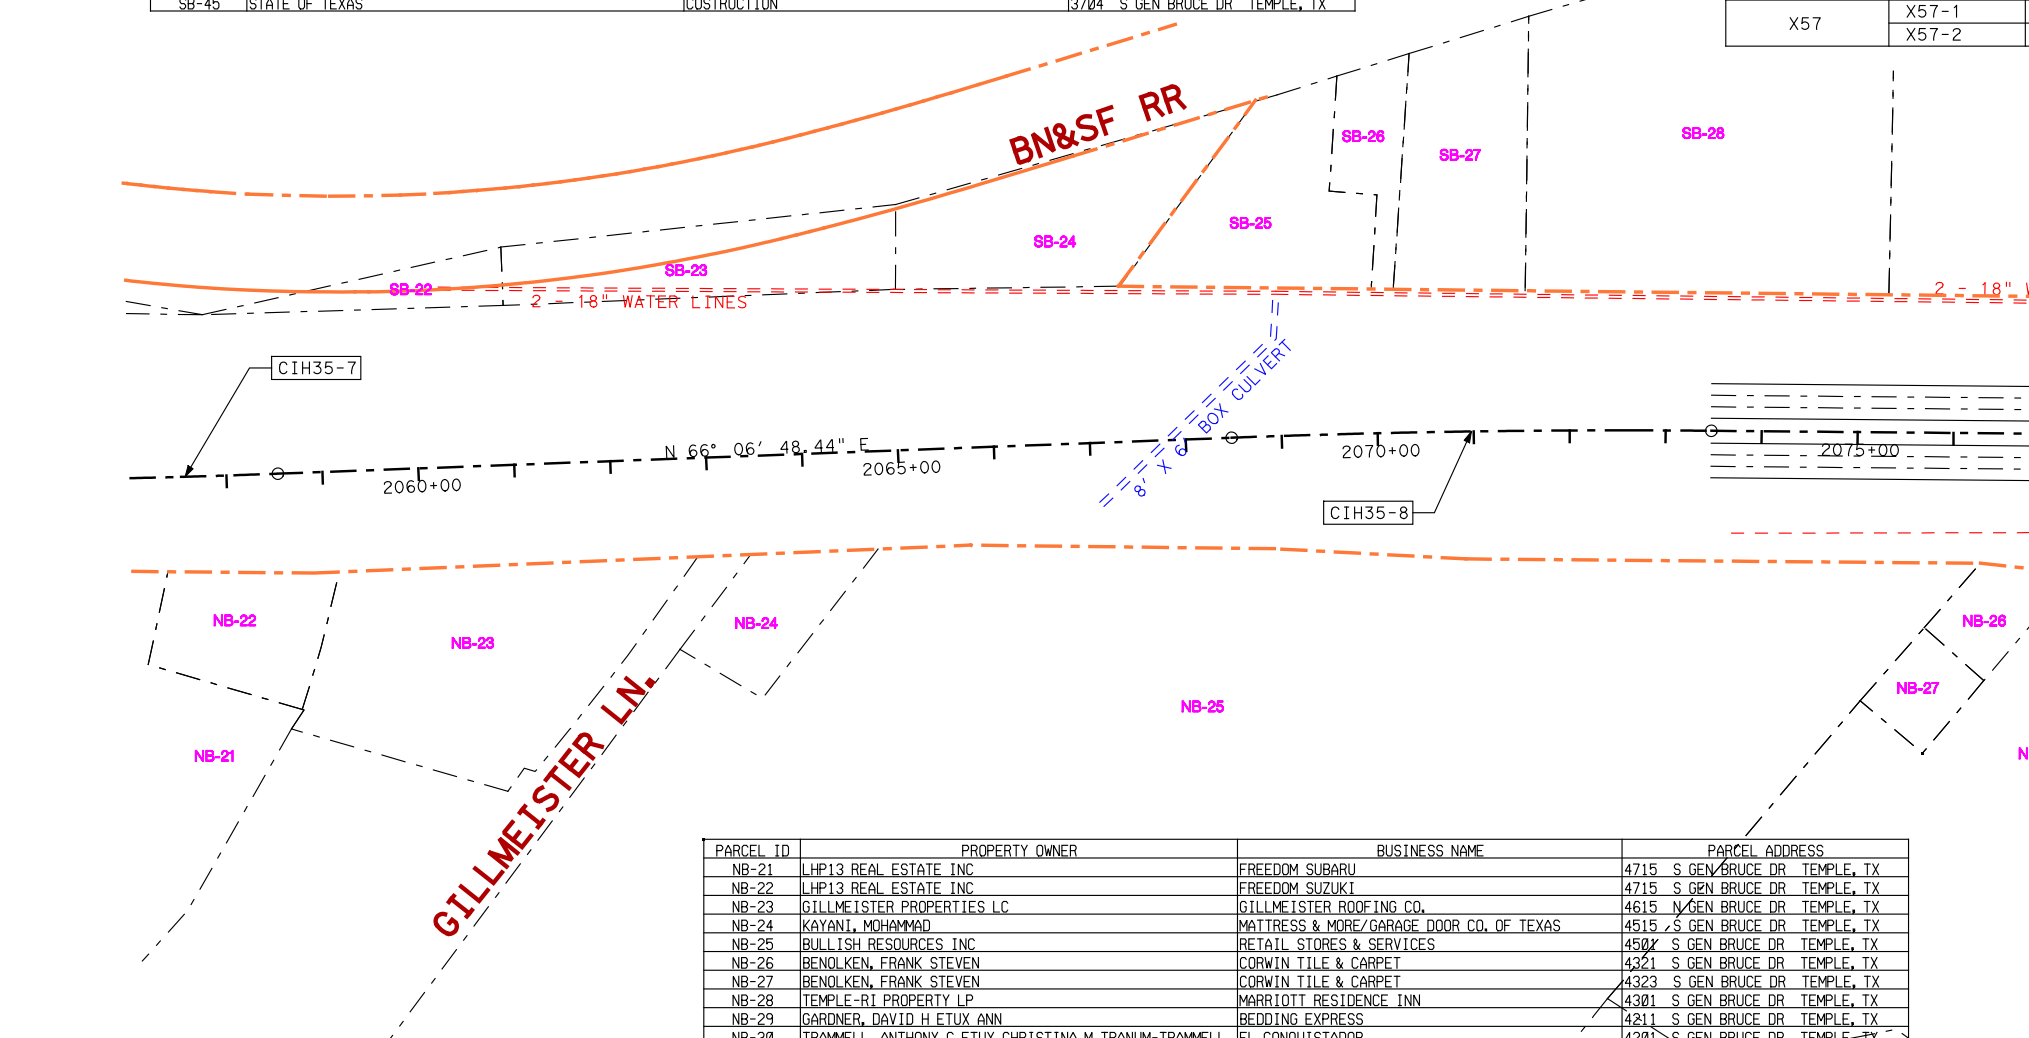

